
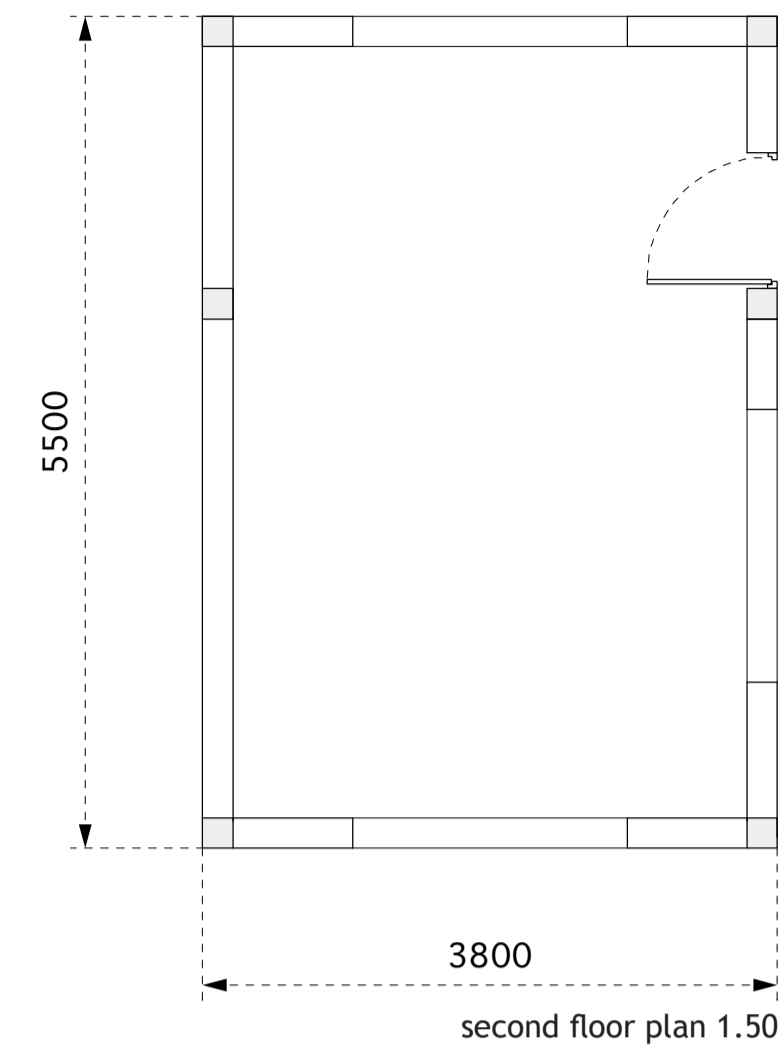


# Casa Walter & Susan Moora

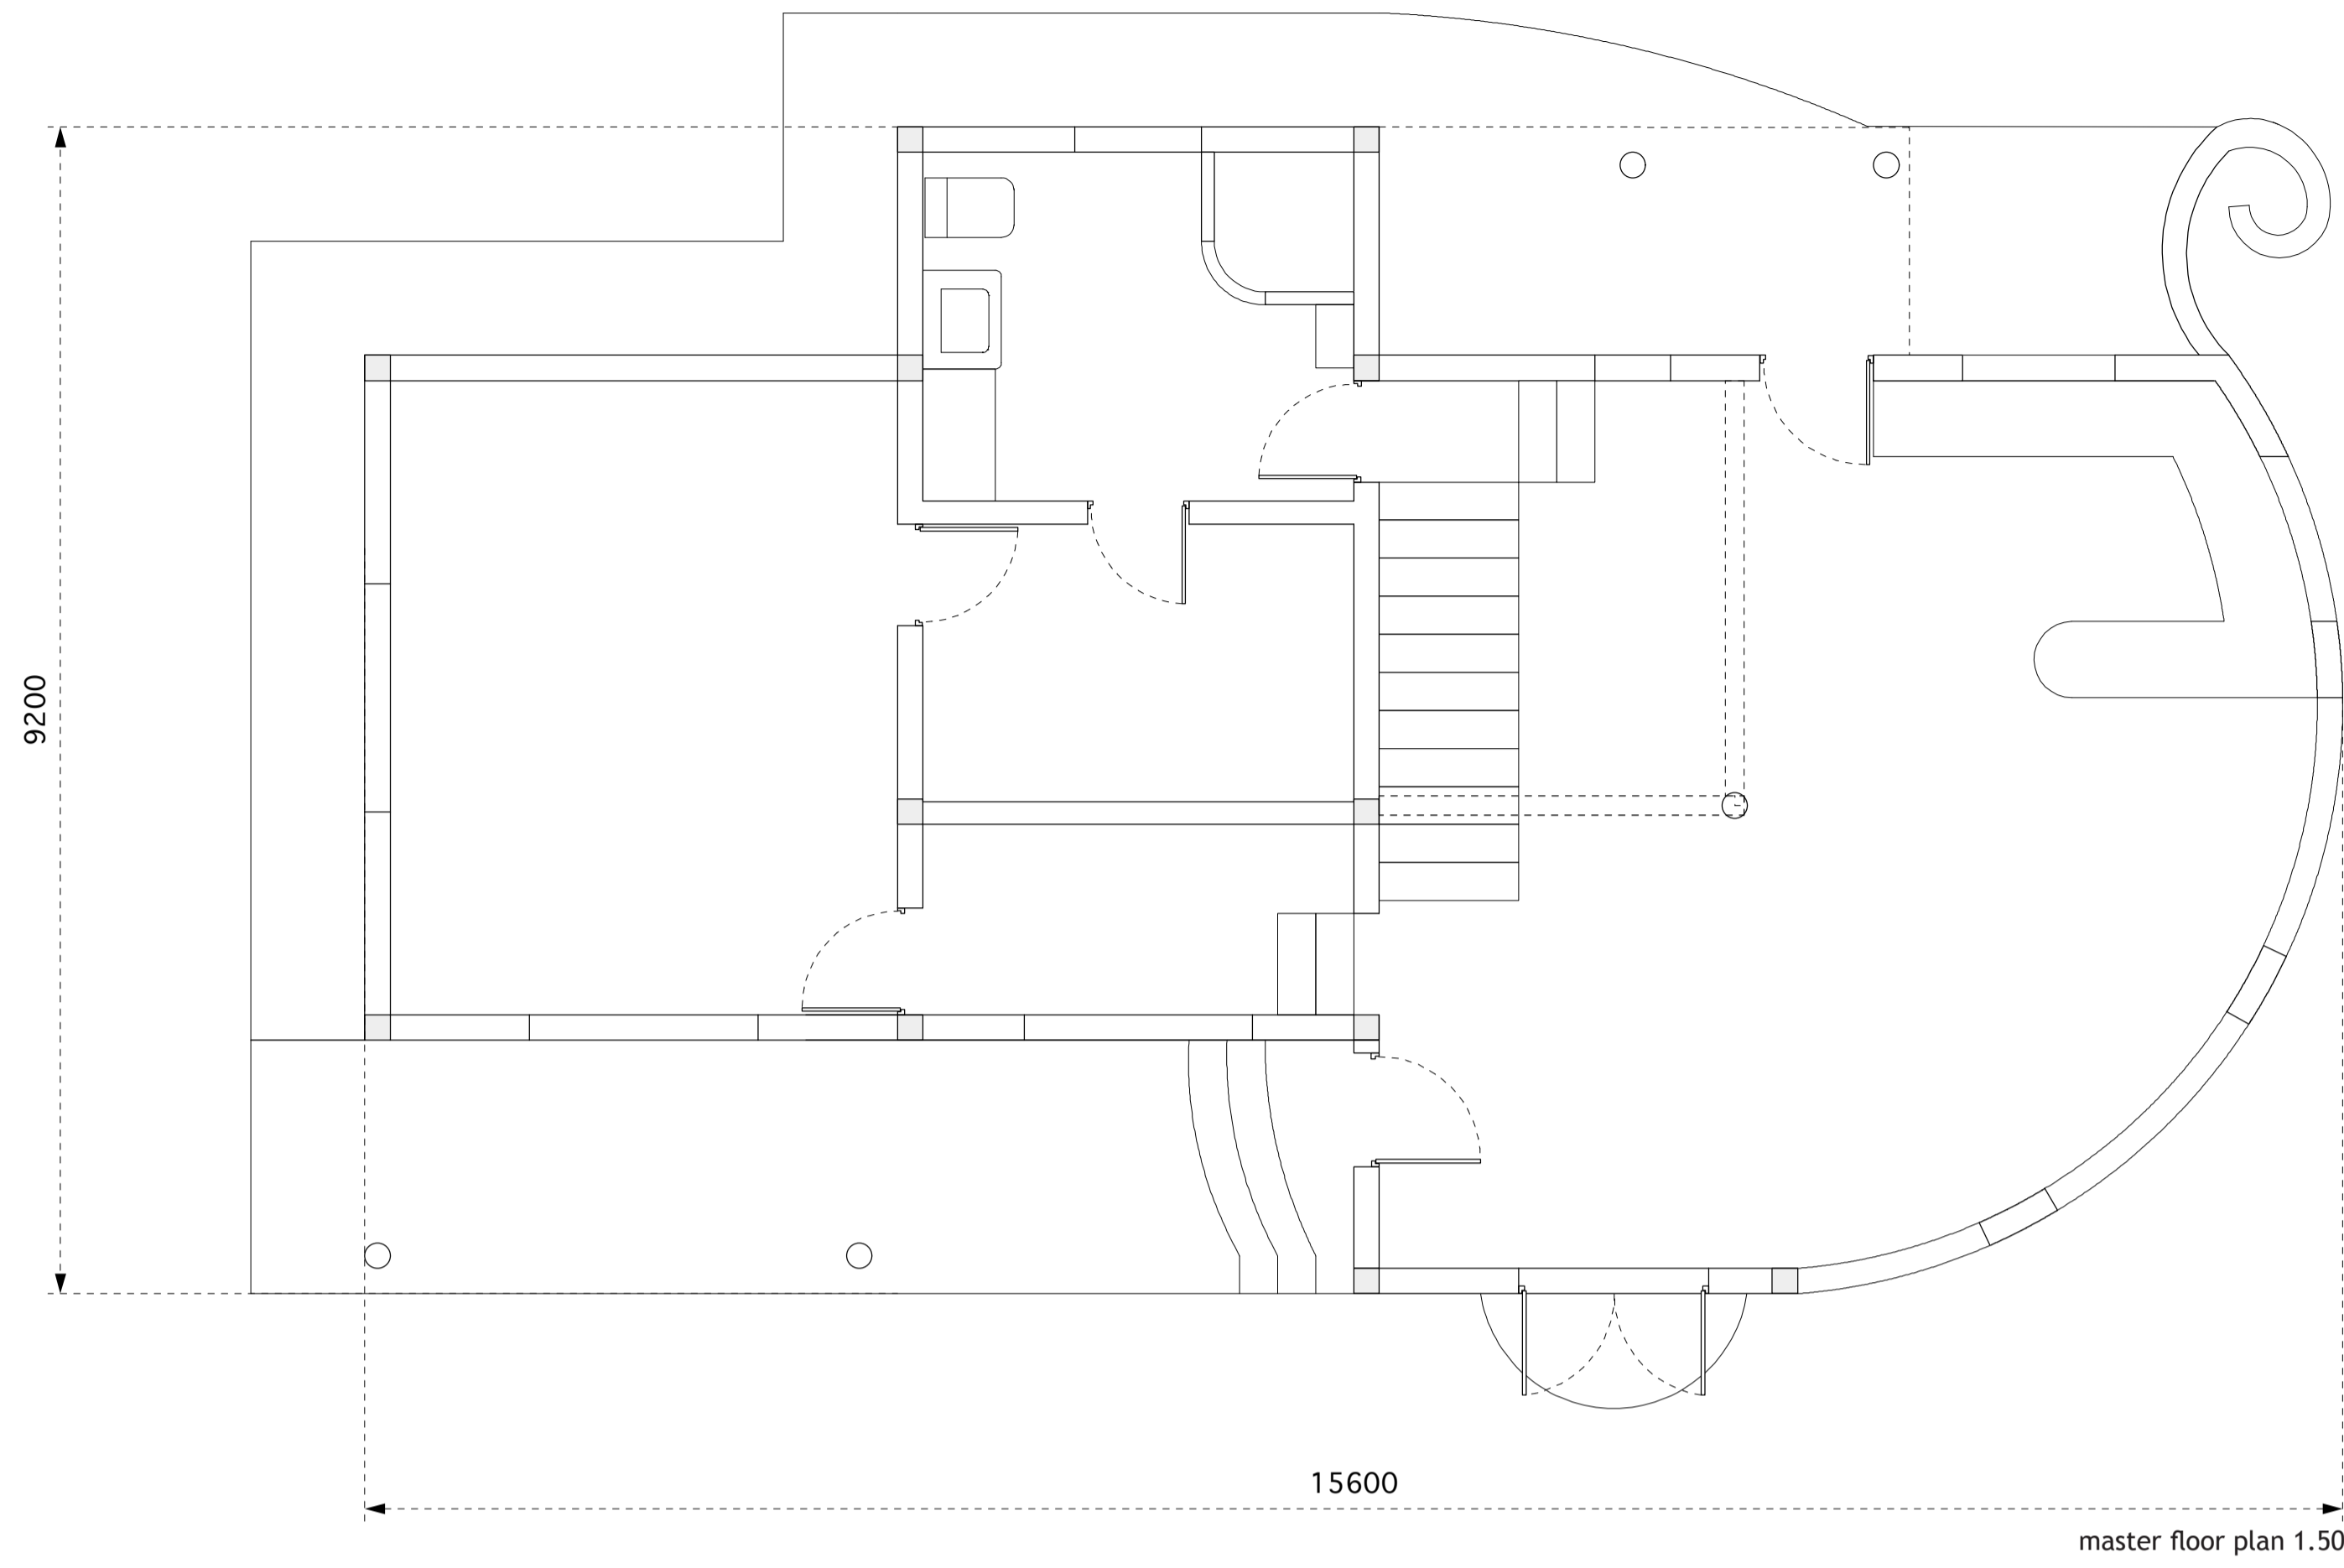

Plan 1:50 (mm)

Second floor plan 1:50 (mm)

South Elevation

West Elevation

North Elevation

East Elevation

architect jakob ivarsson maa vilcabamba ecuador twotousand and twelve

