


cross section A-A

skylight + main roof beam structure and spacing

spacing and layout of beams - main structure + terrasses

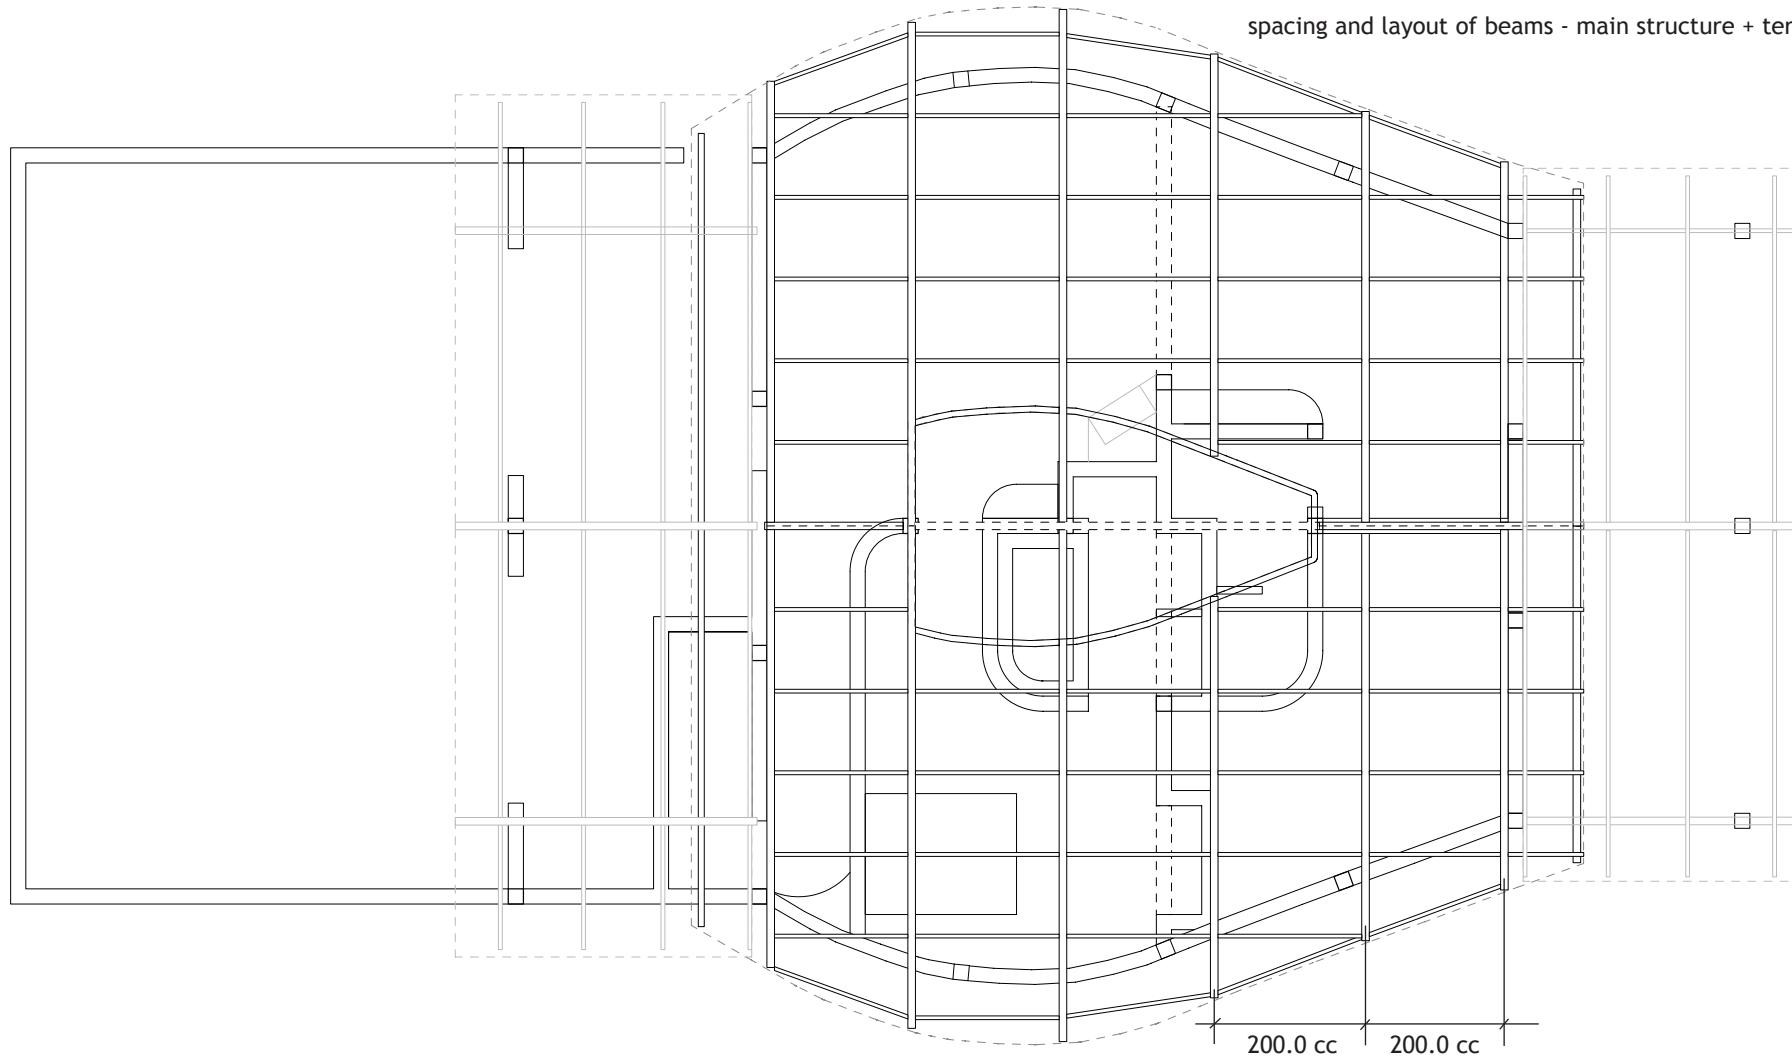

skylight roof outline

